
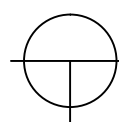




# 본관지상1층평면도

축척: A1 : 1 / 150  
A3 : 1 / 300

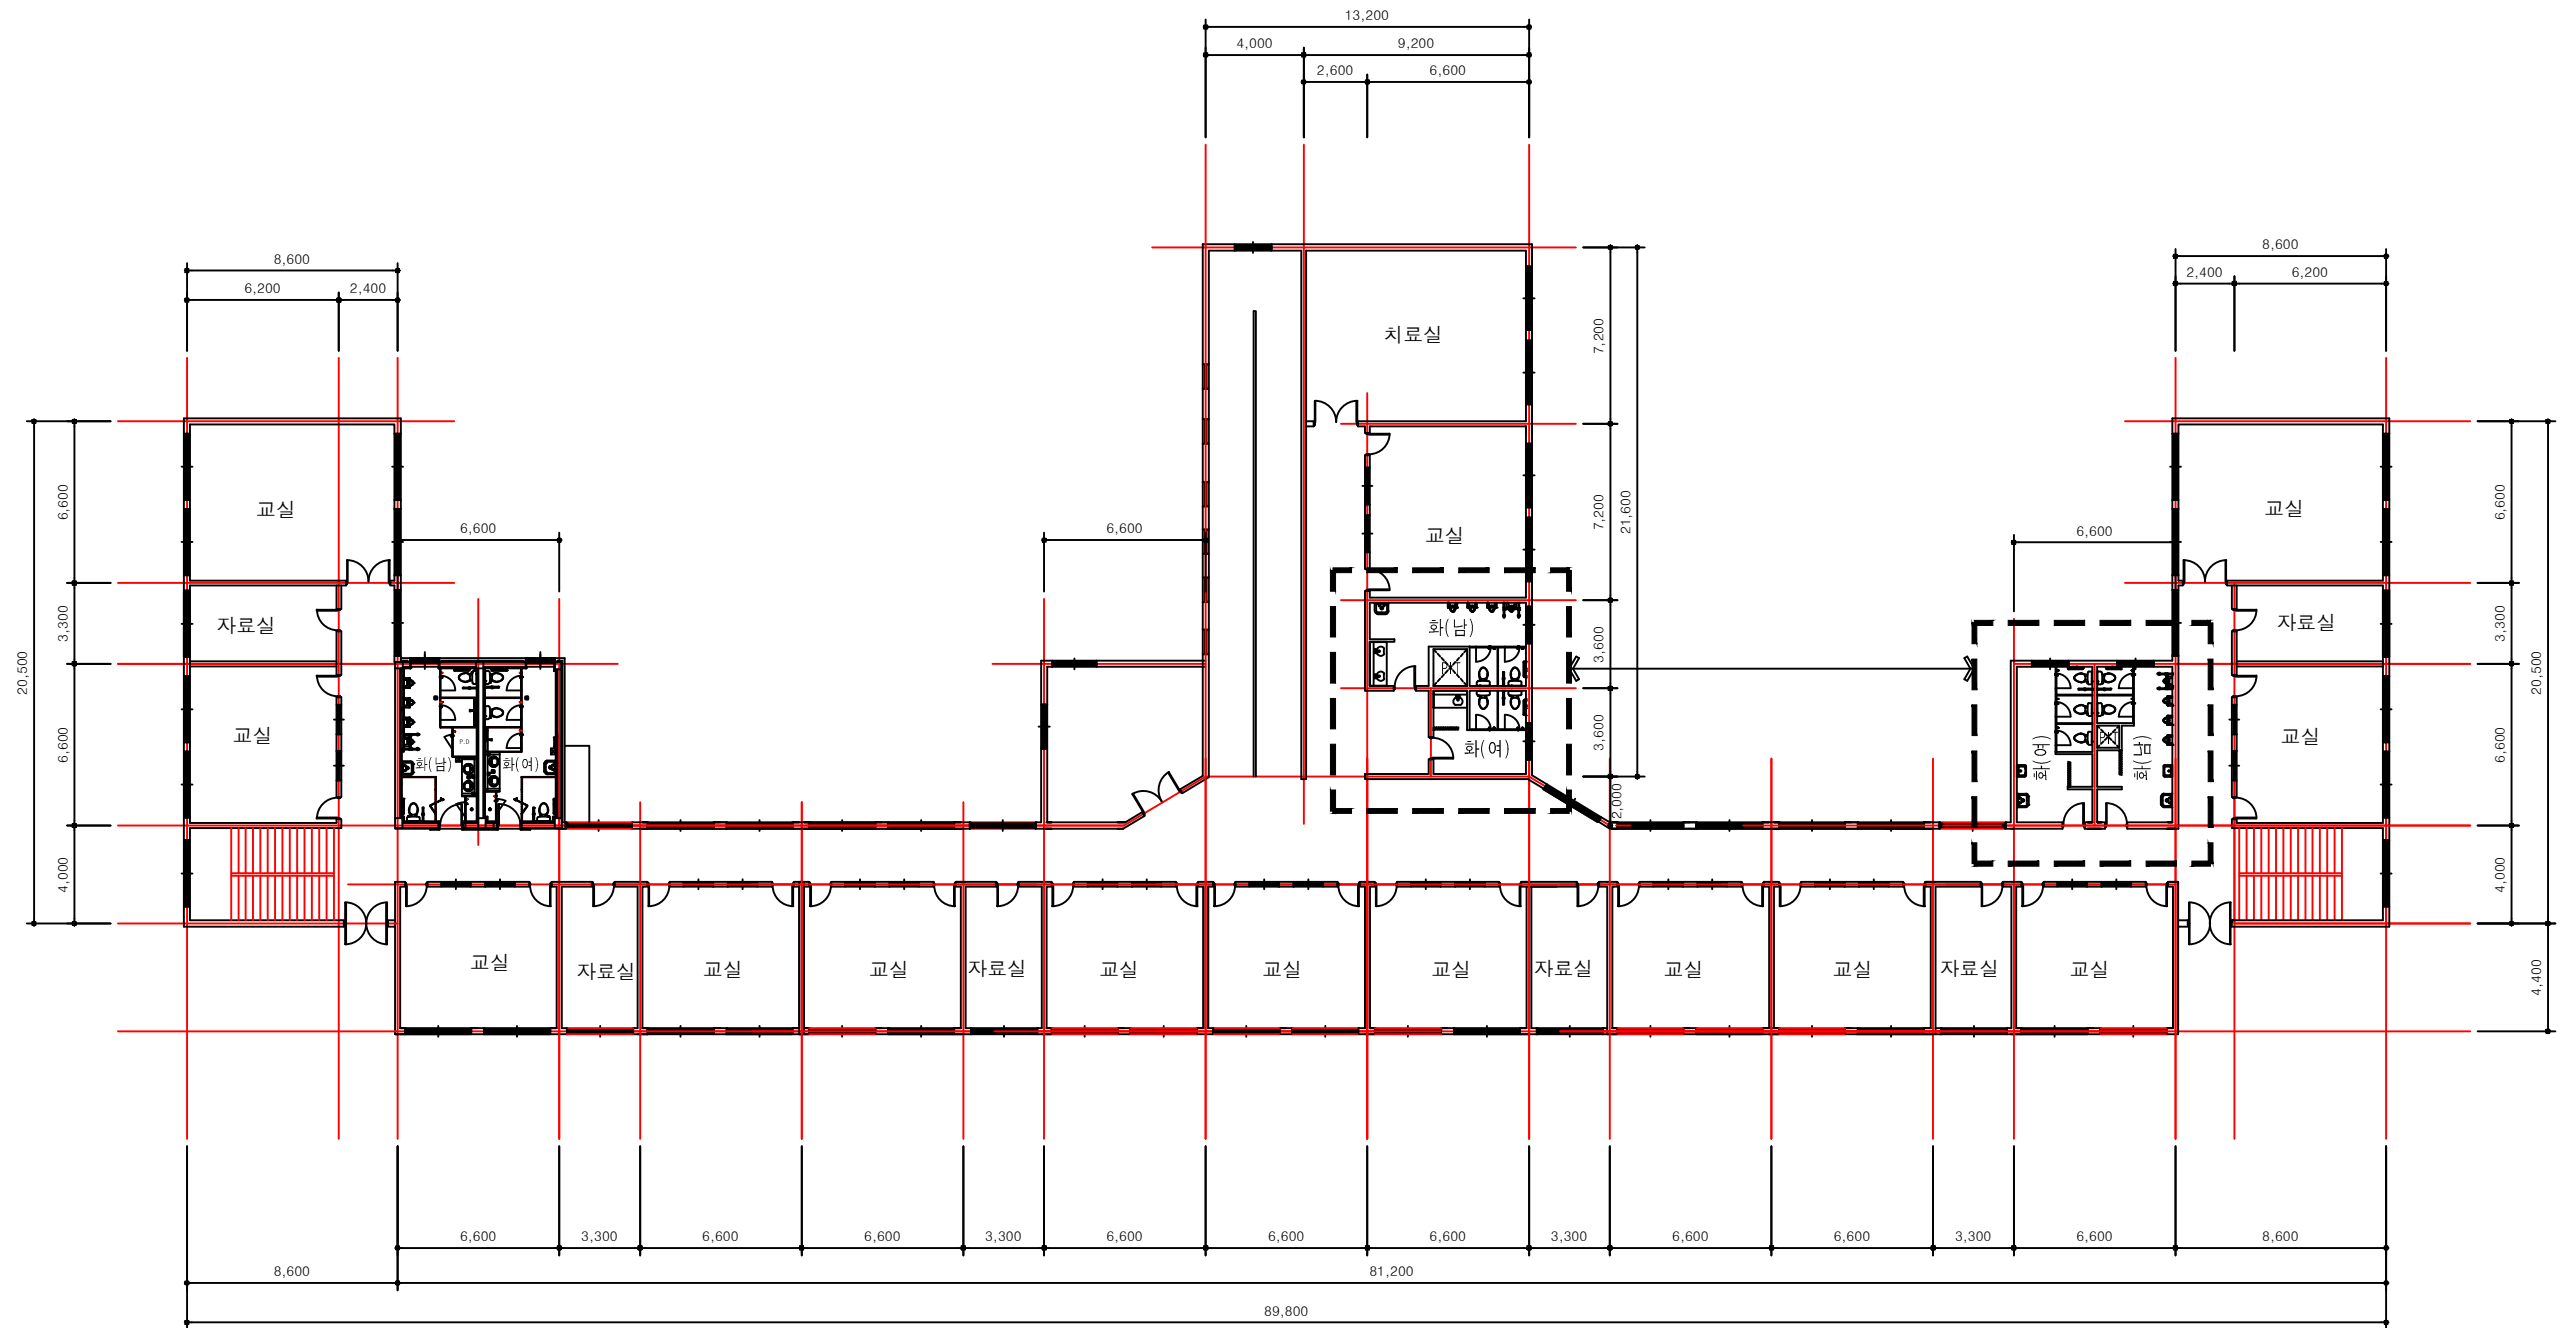

## 본관지상2층평면도

축척: A1 : 1 / 150  
A3 : 1 / 300

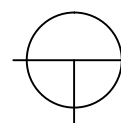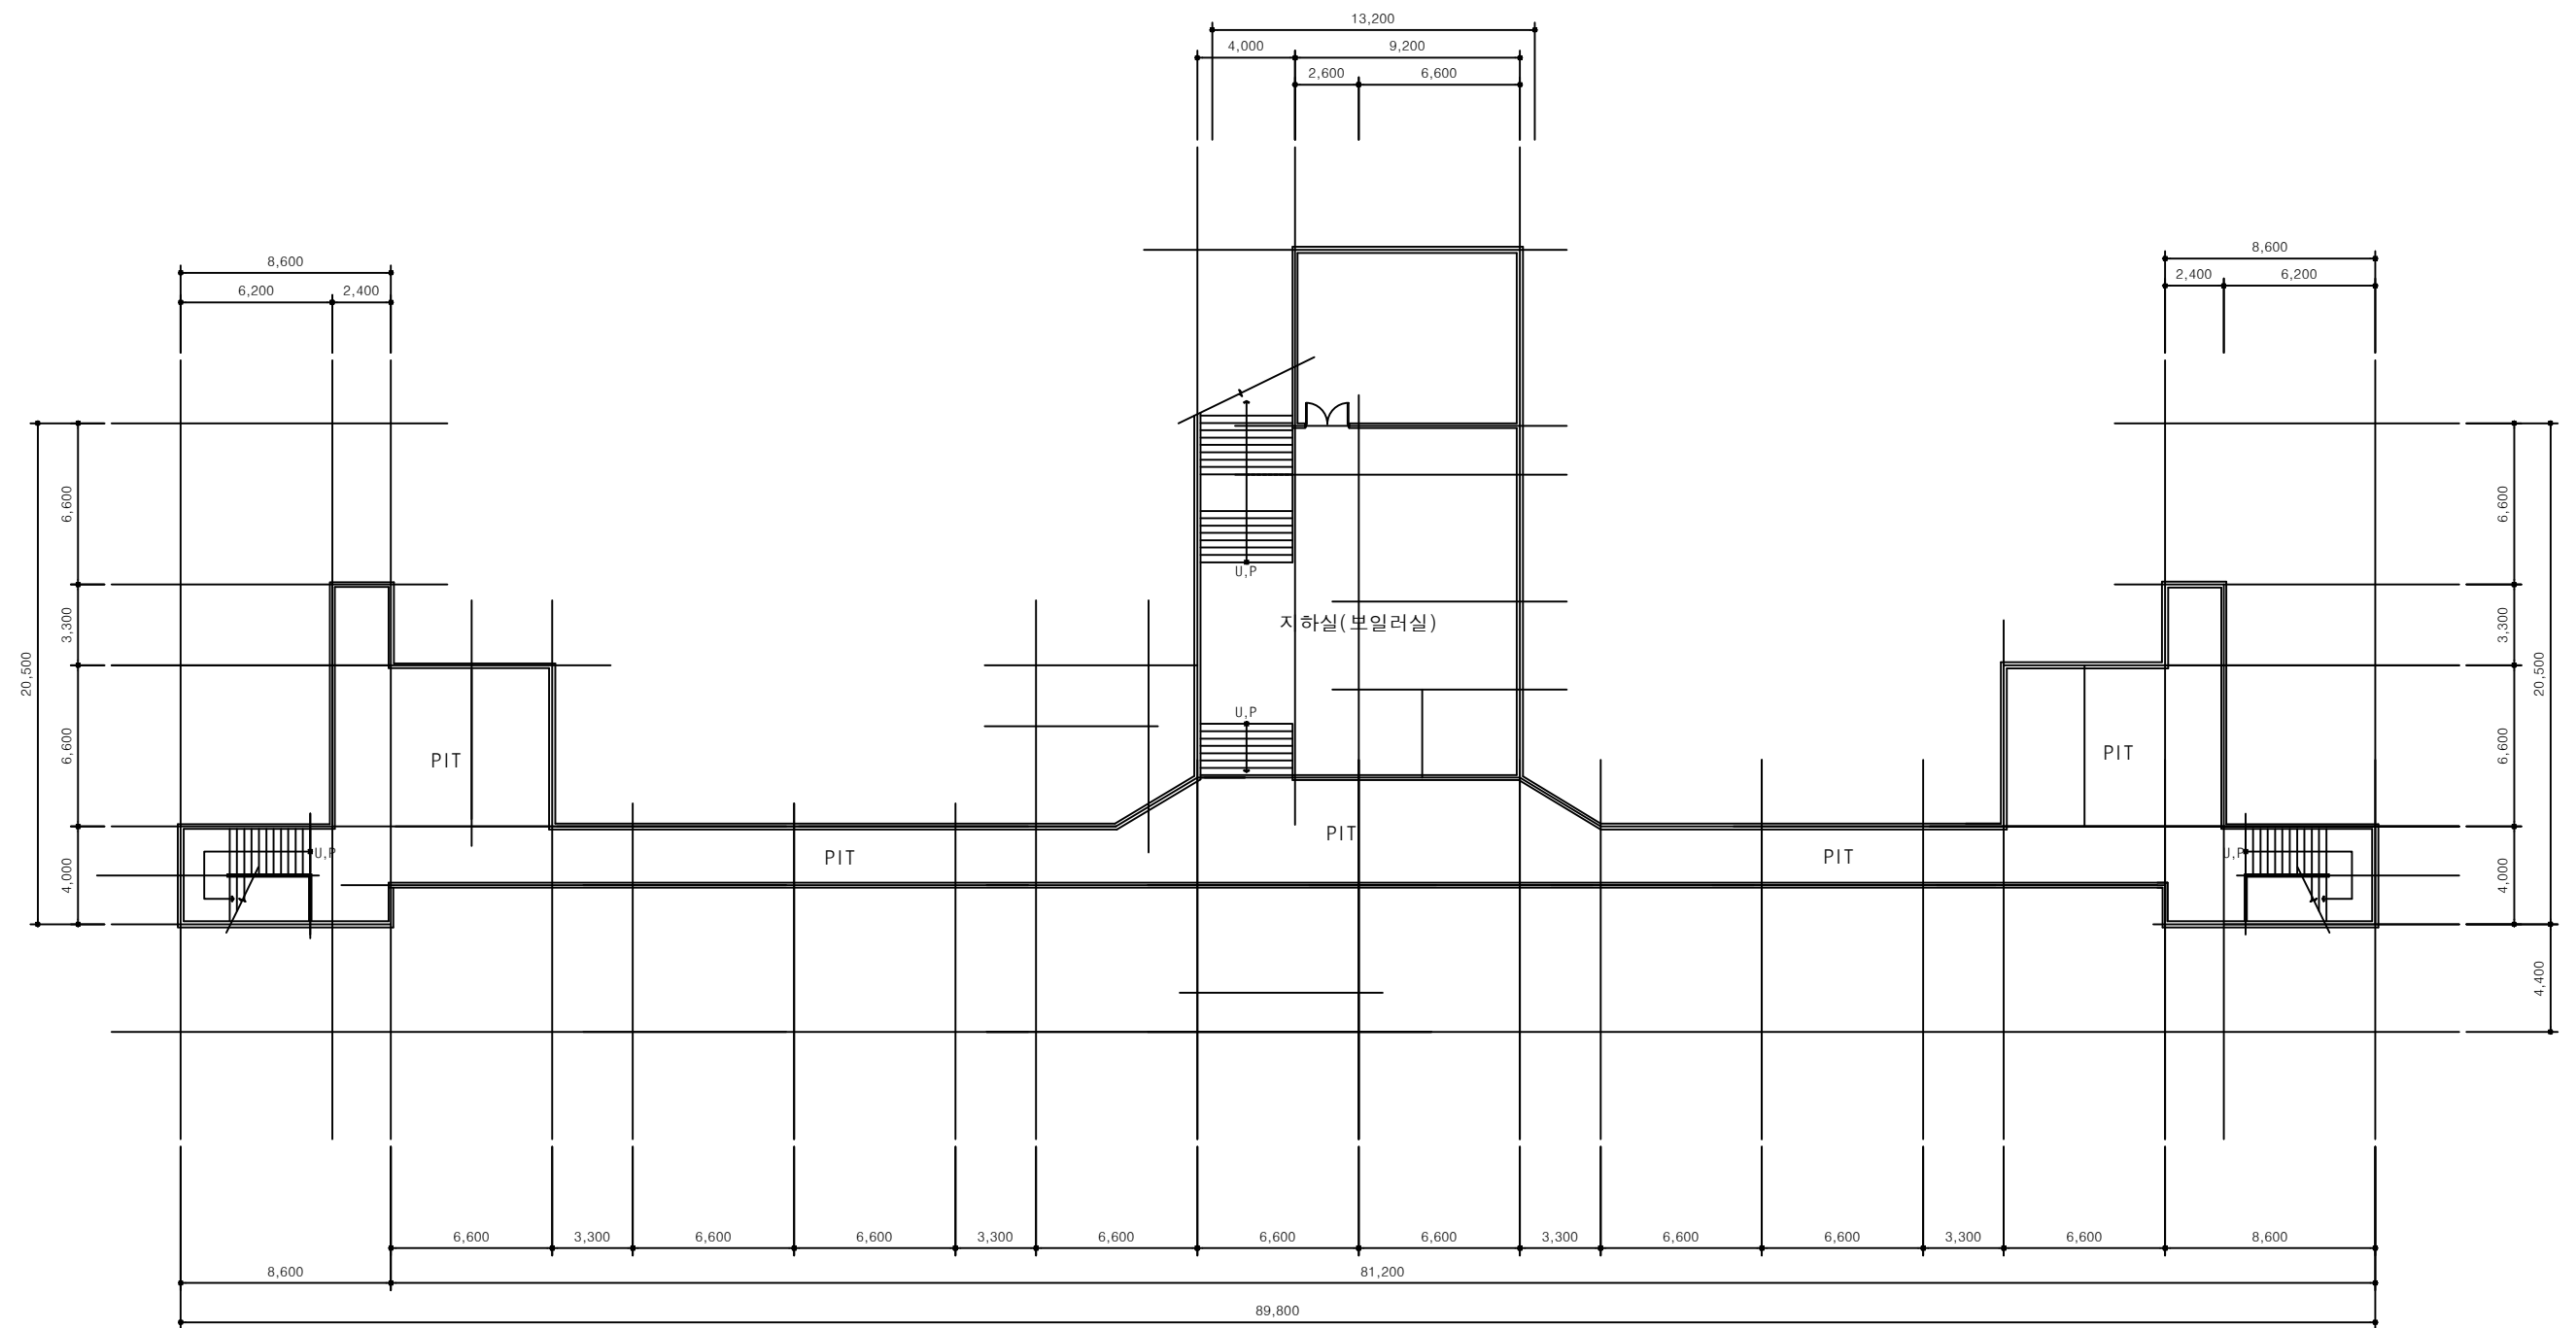

## 본관 지하 PIT 평면도

축 책: A1 : 1 / 150  
A3 : 1 / 300