


금식실

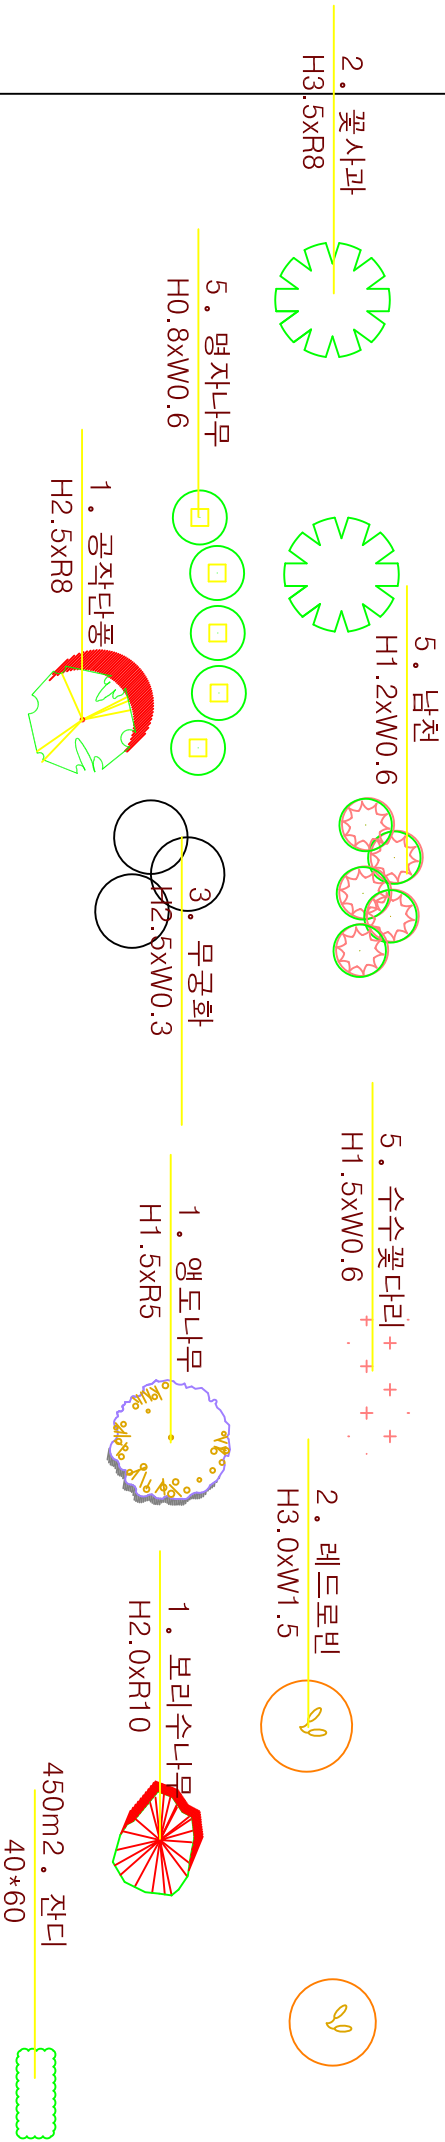

생태공원진입로(야자매트)

합성목재 의자

합성목재 계단

	품명	규격	수량
○	무궁화	H2.5*W0.3	3
	공작단풍	H2.5*R8	1
	꽃사과	H3.5*R8	2
	레드로빈	H3.0*W1.5	3
	명자나무	H0.8*W0.6	5
	남천	H1.2*W0.6	5
	수수꽃다리	H1.5*W0.6	5
	앵도나무	H1.5*R5	2
	보리수나무	H2.0*R10	1
	잔디	40*60	450