


1 (별관) 지상 1층 평면도
 SCALE : A1:1/100, A3:1/200

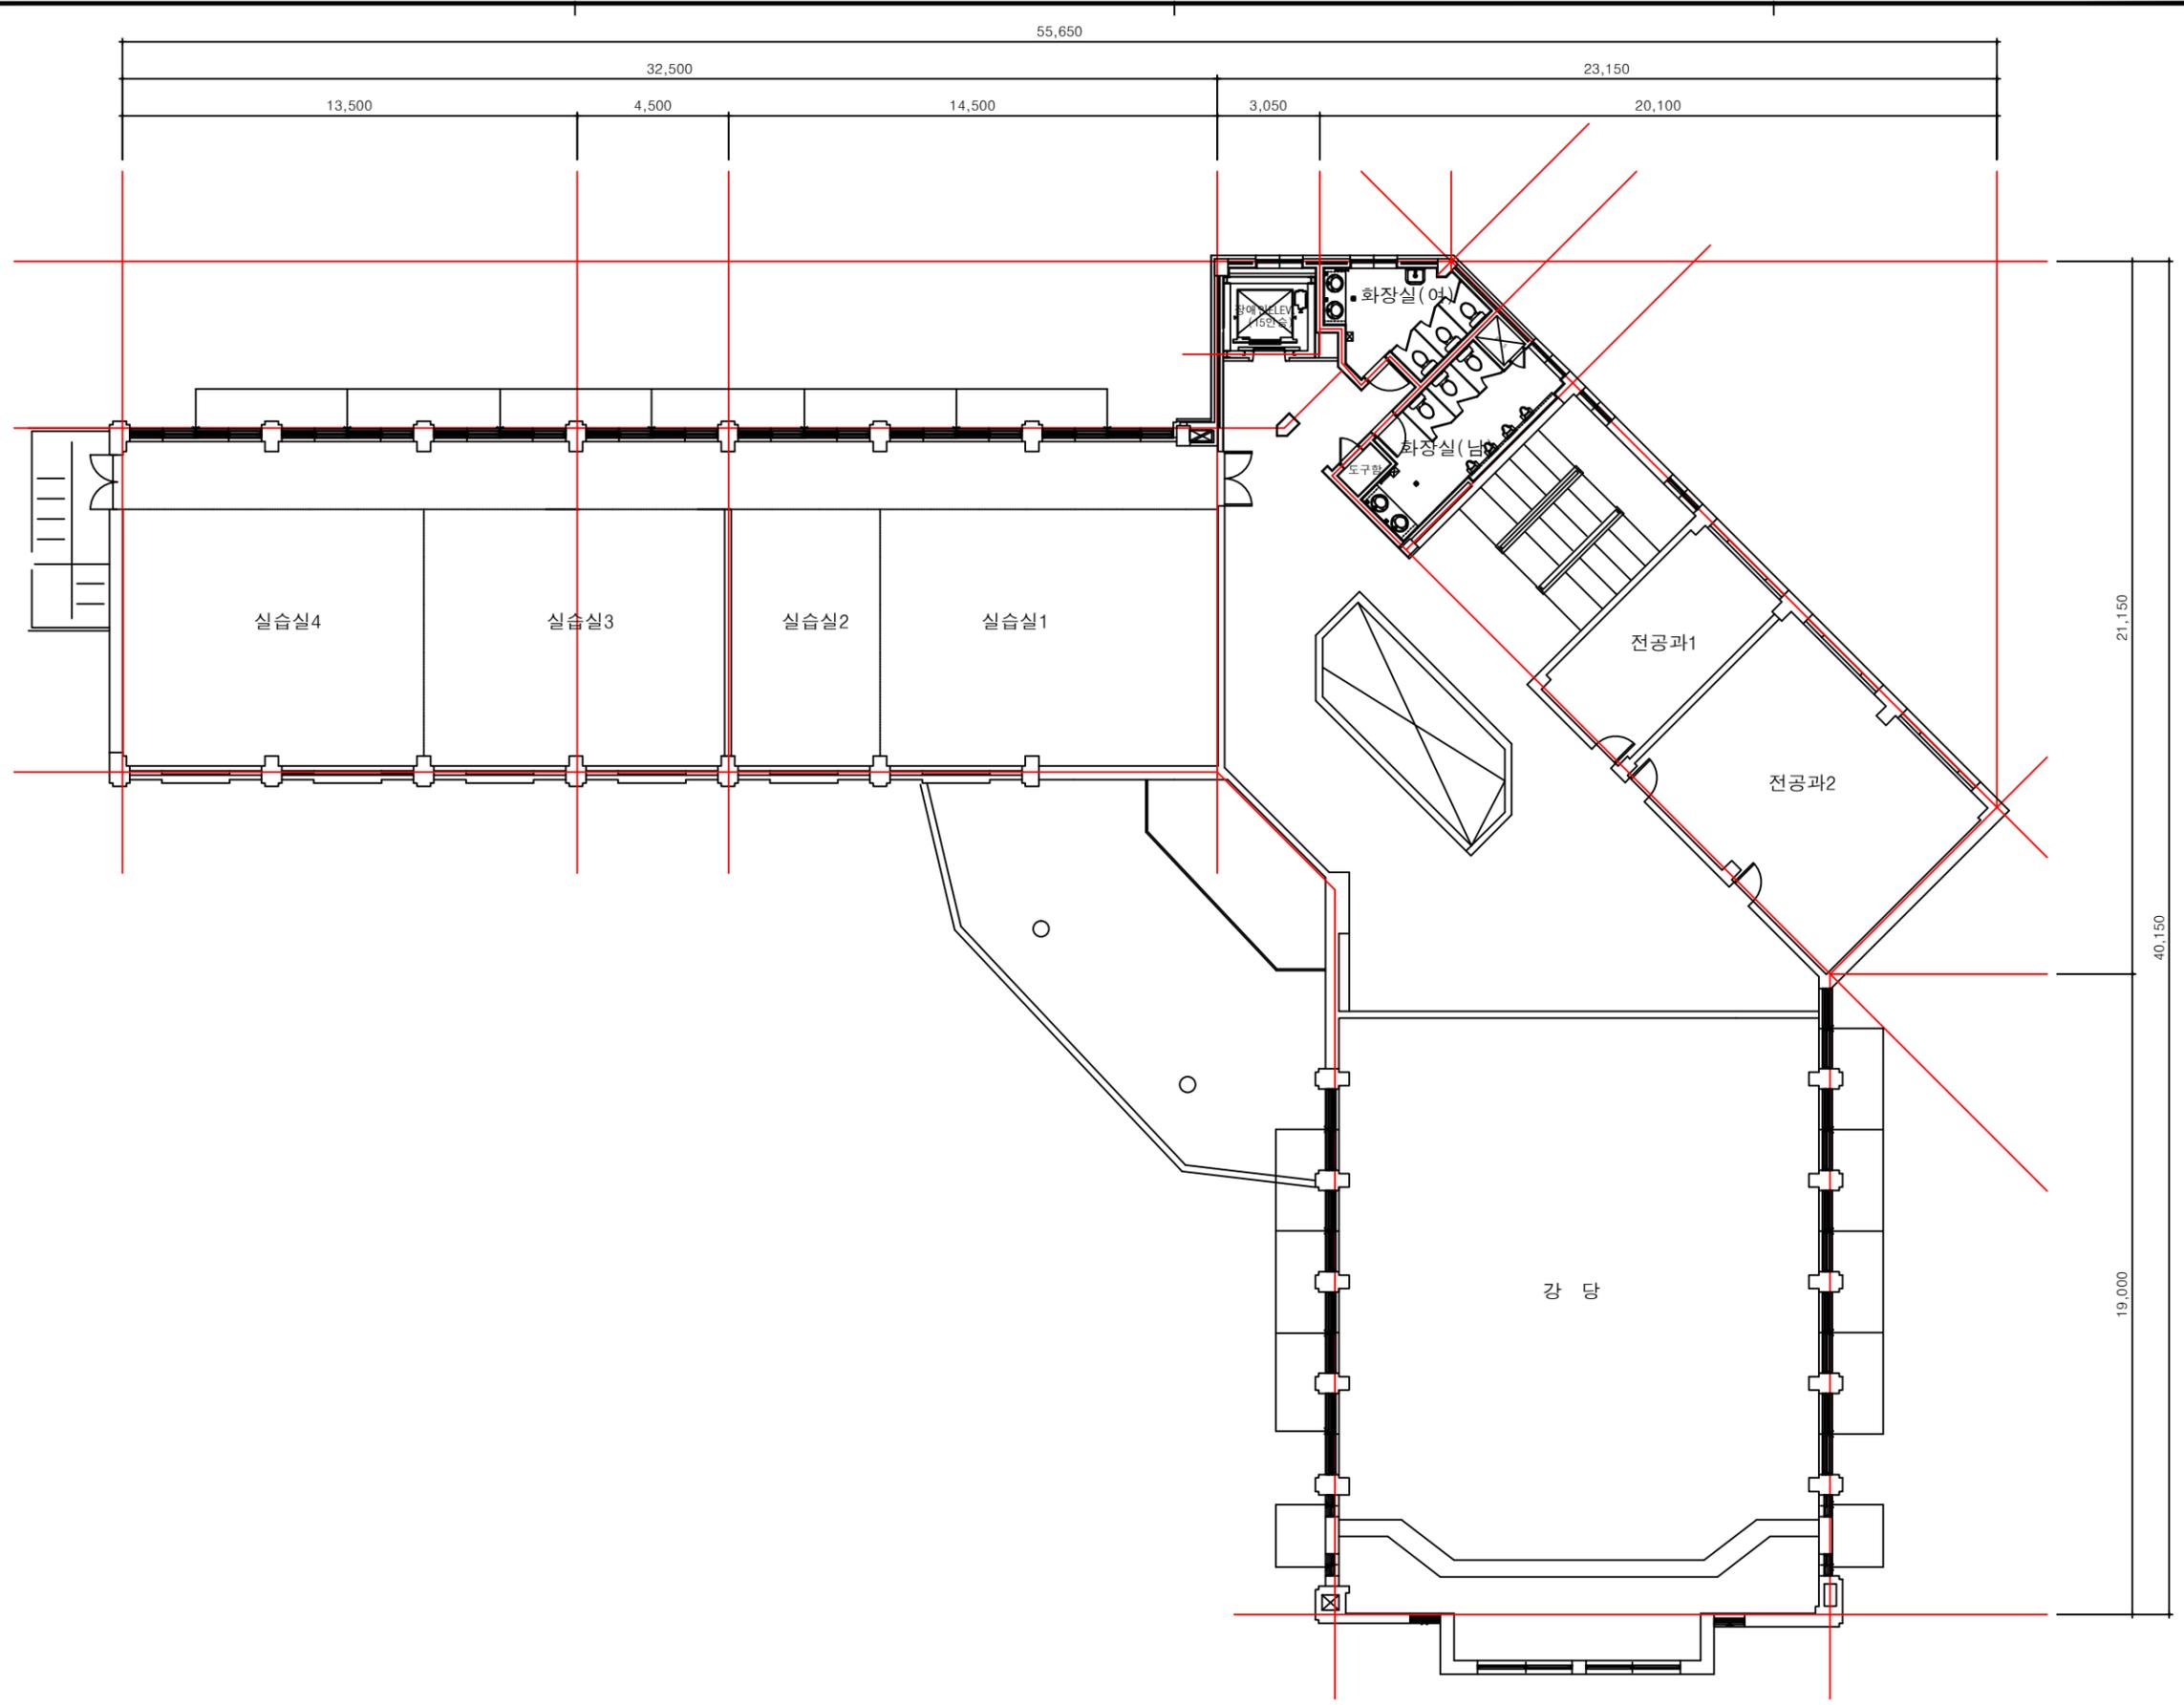

1 (별관) 지상 2층 평면도

SCALE : A1:1/100, A3:1/200