


지붕 평면도


SCALE : 1 / 80 (A3)

AREA : 126.90 m² / 38.43 PY

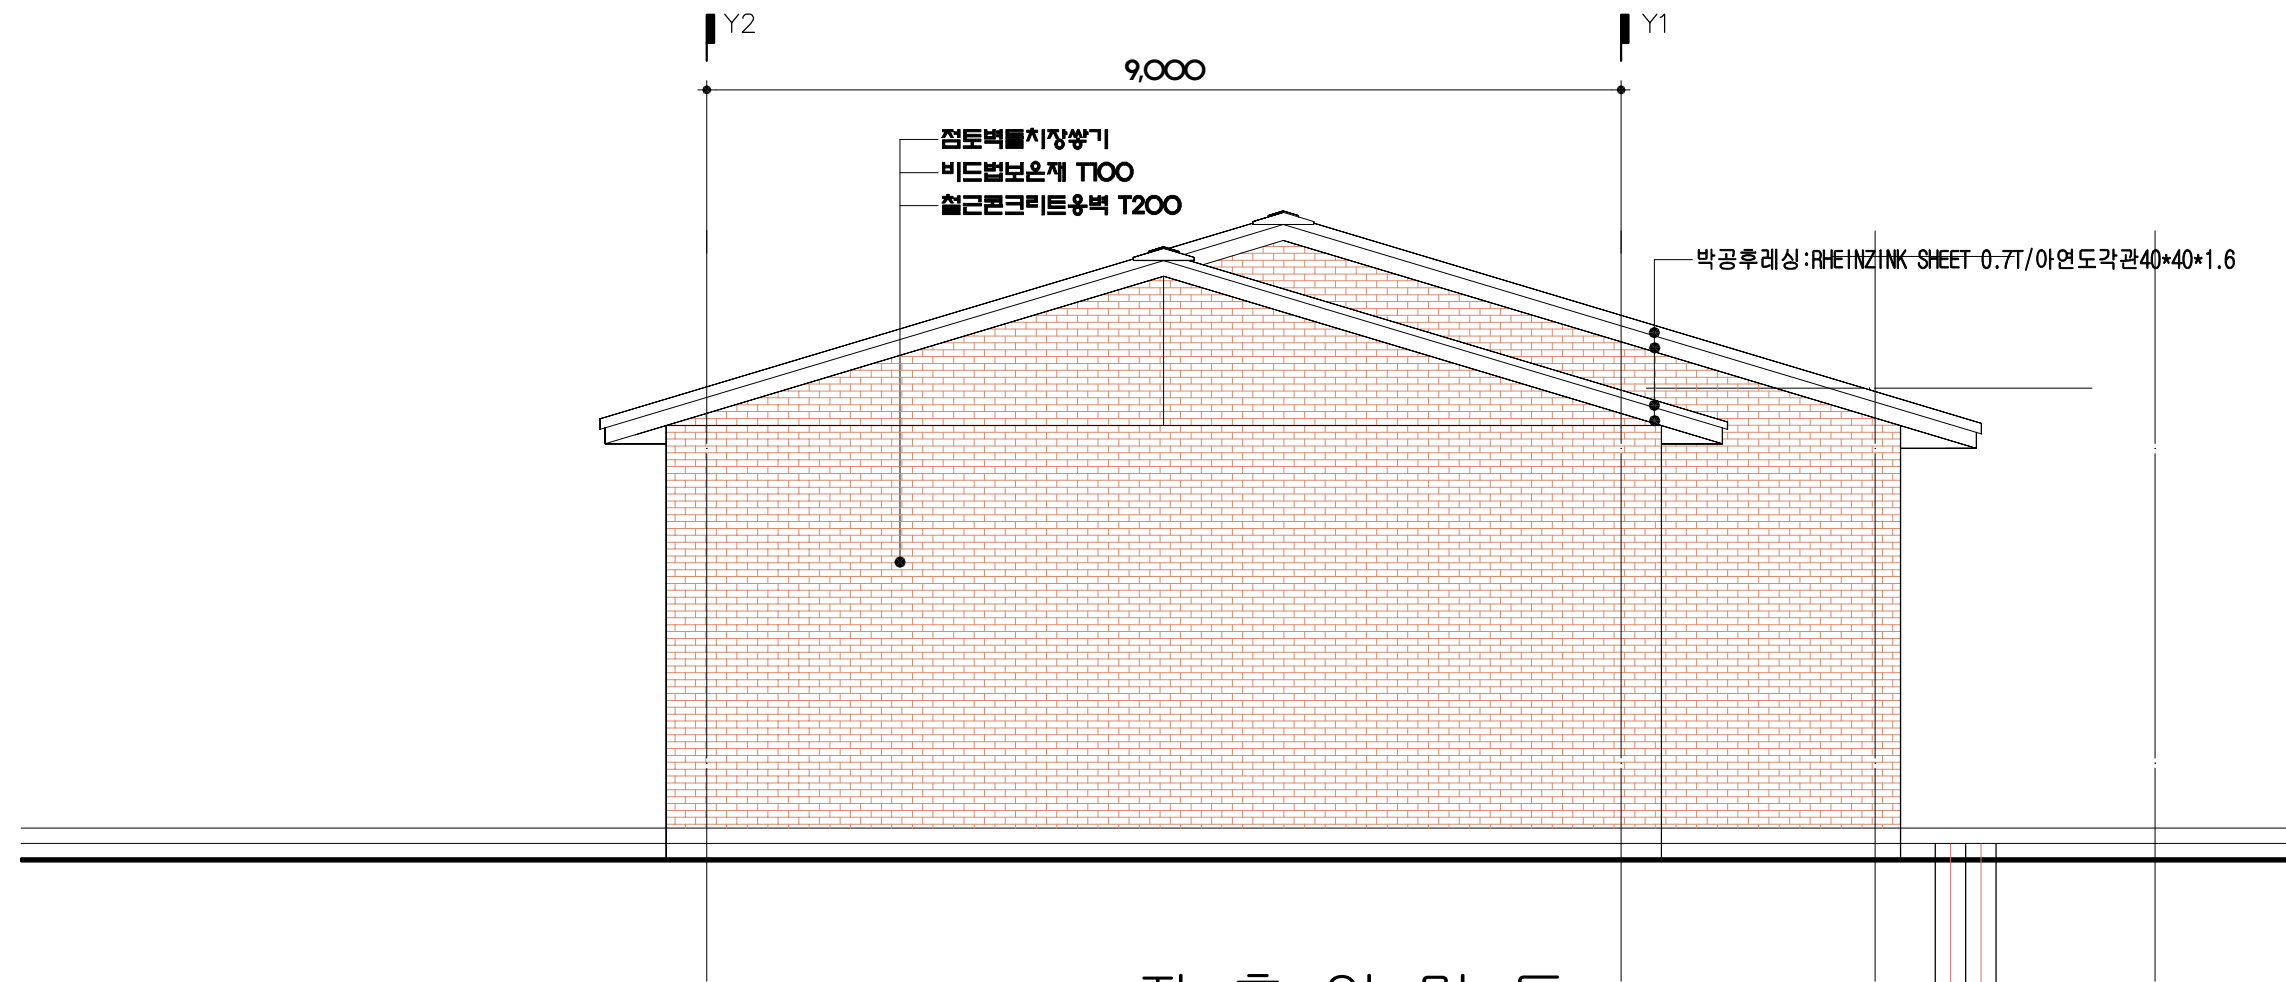

좌측입면도


SCALE : 1 / 80 (A3)

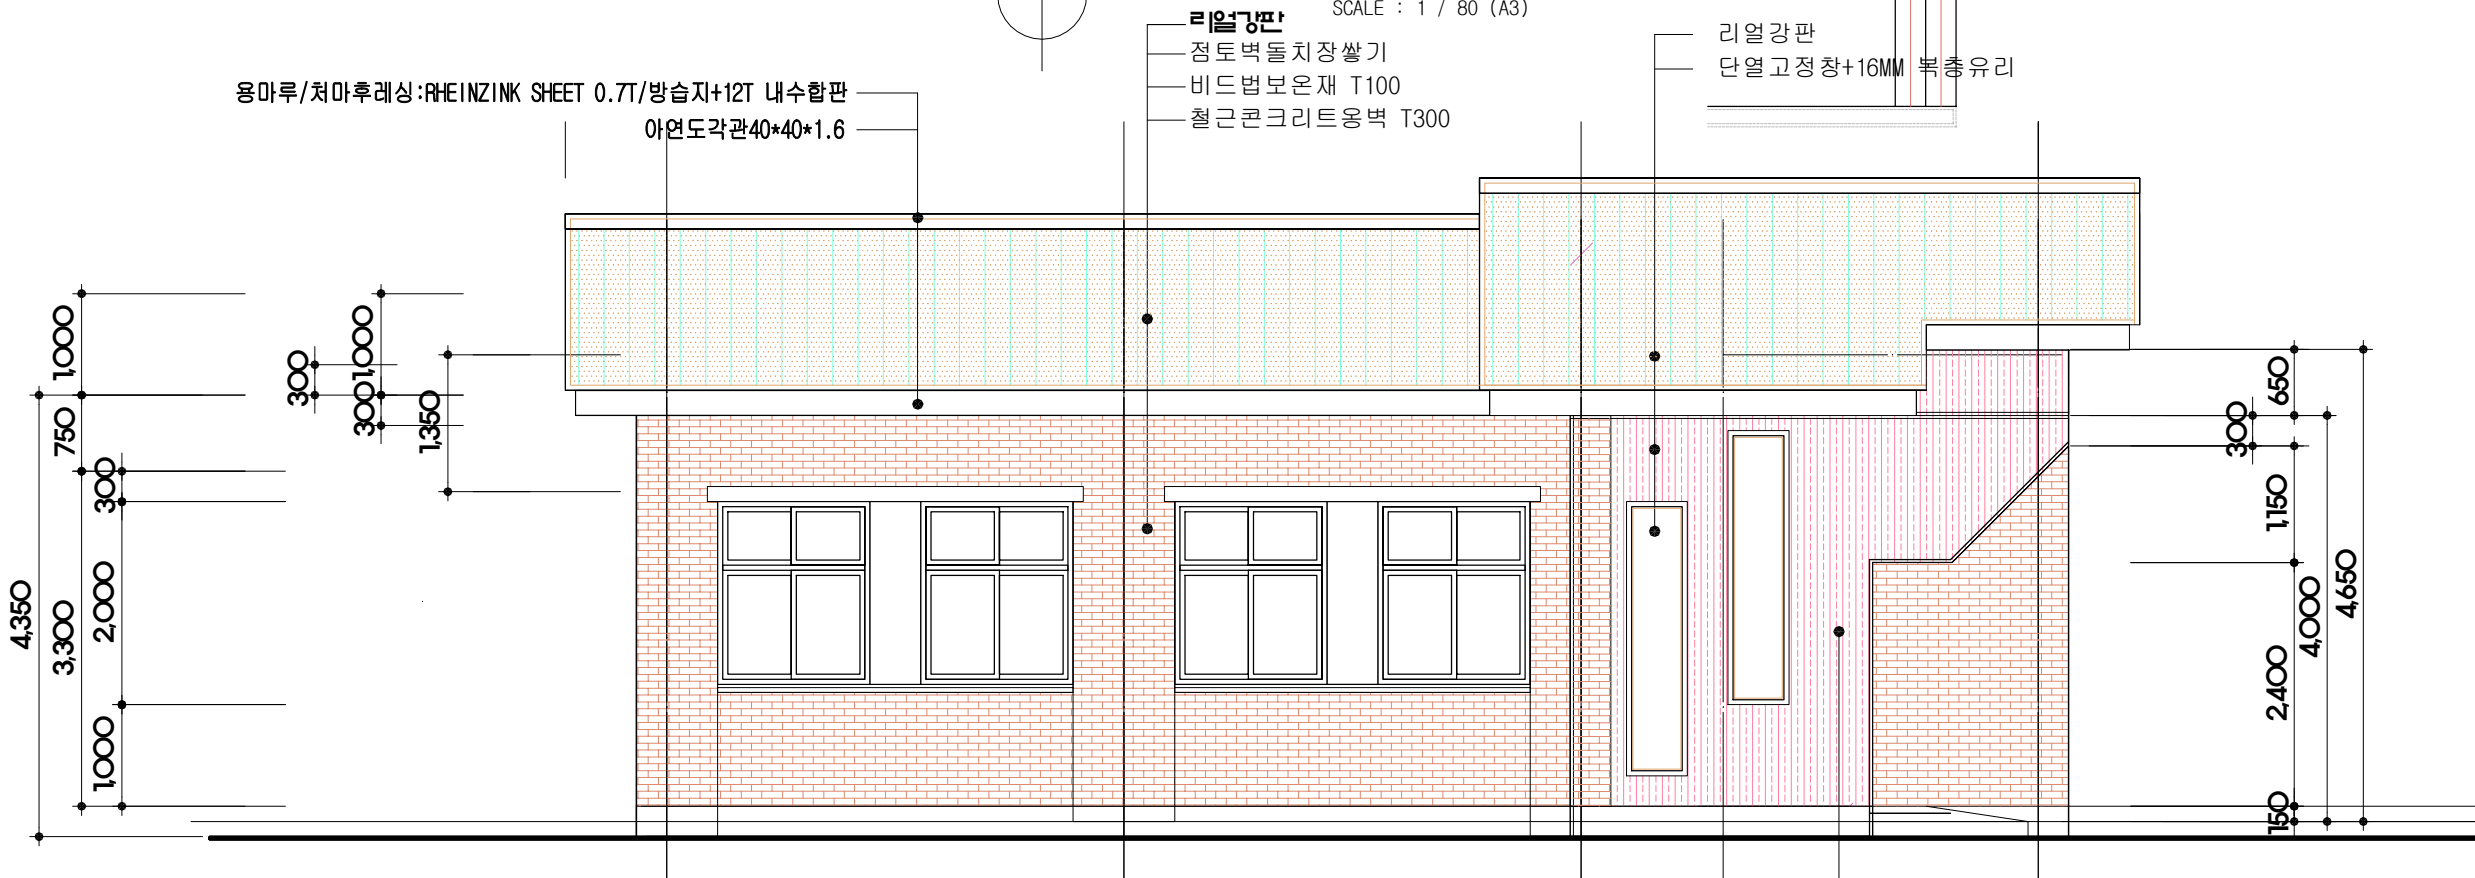

정면도


SCALE : 1 / 80 (A3)

- 아연도각-40X40X1.6 @400
- 아연도각-40X40X1.6 @900
- (방수지+내수합판)
- THK0.7 리얼징크(적색)

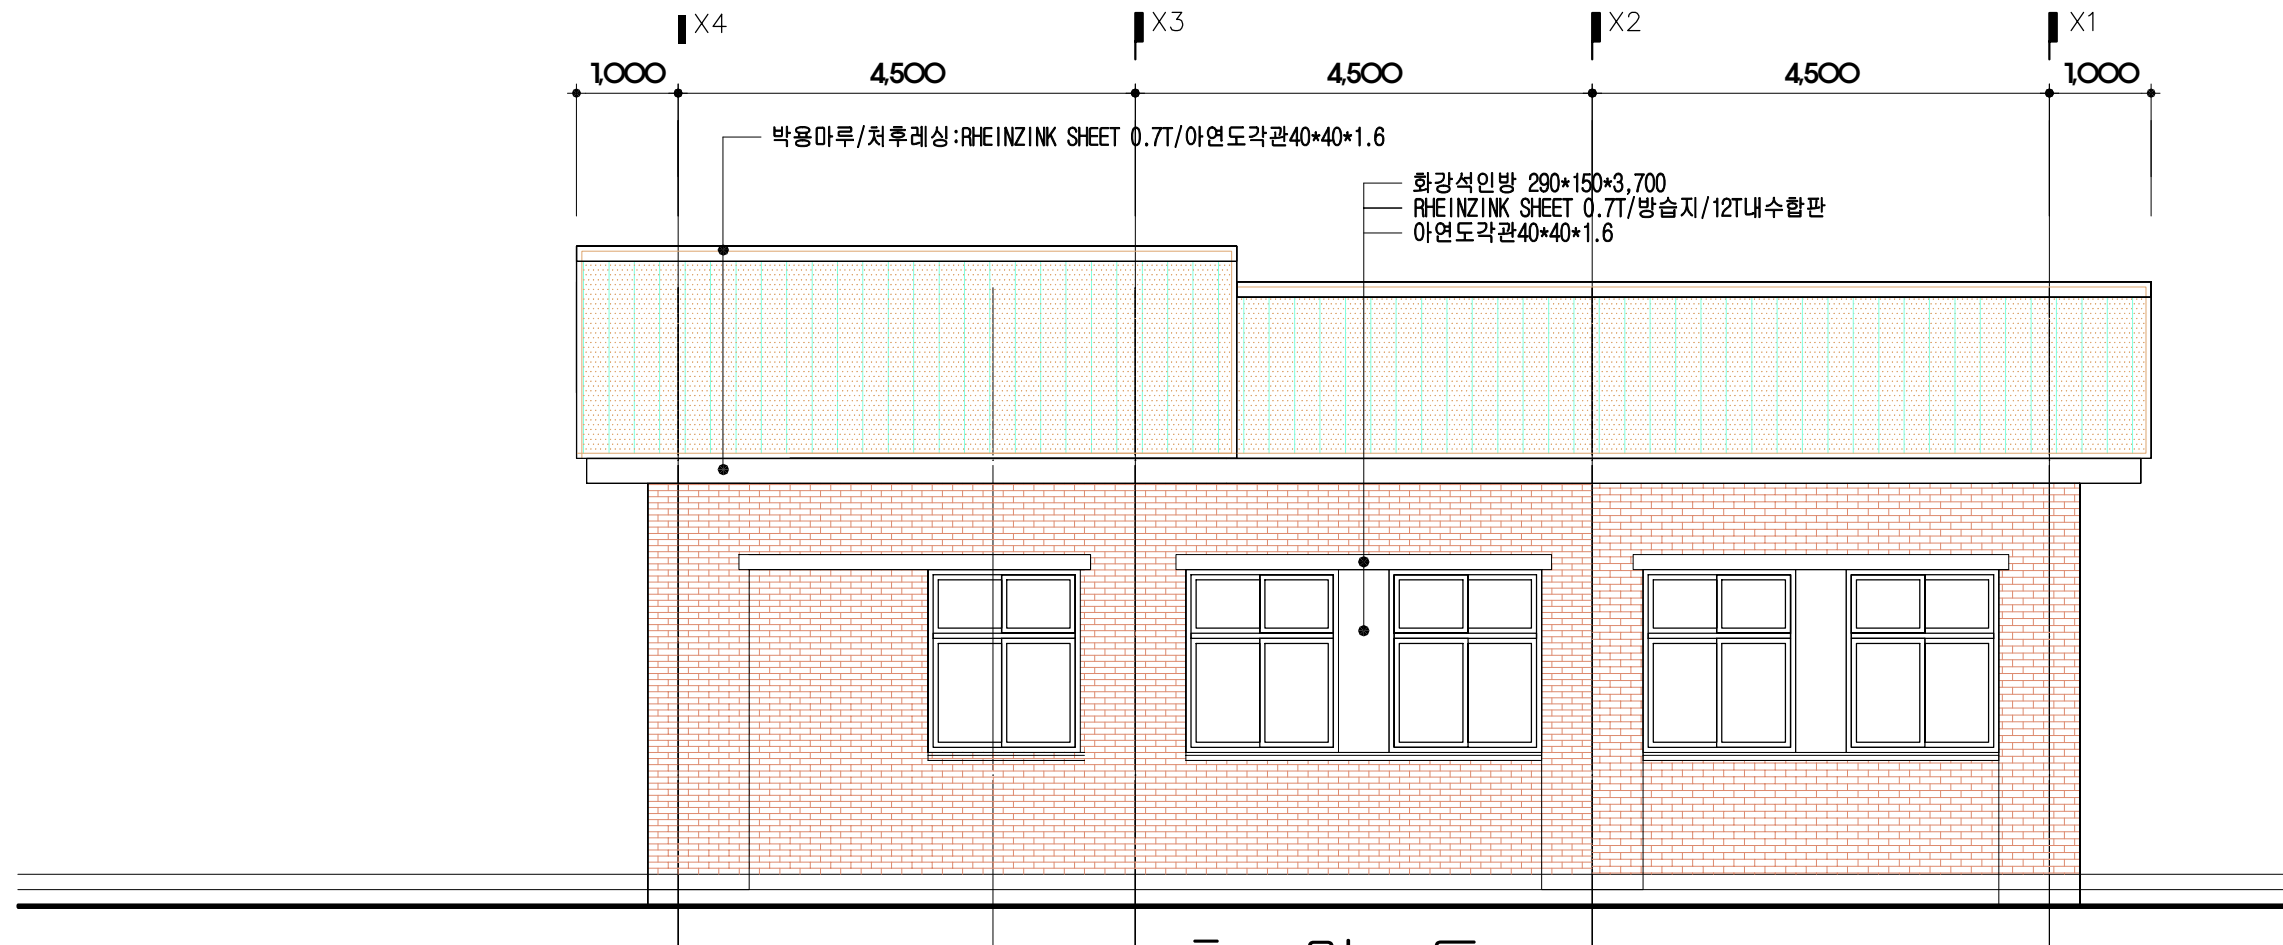


후면도

SCALE : 1 / 80 (A3)

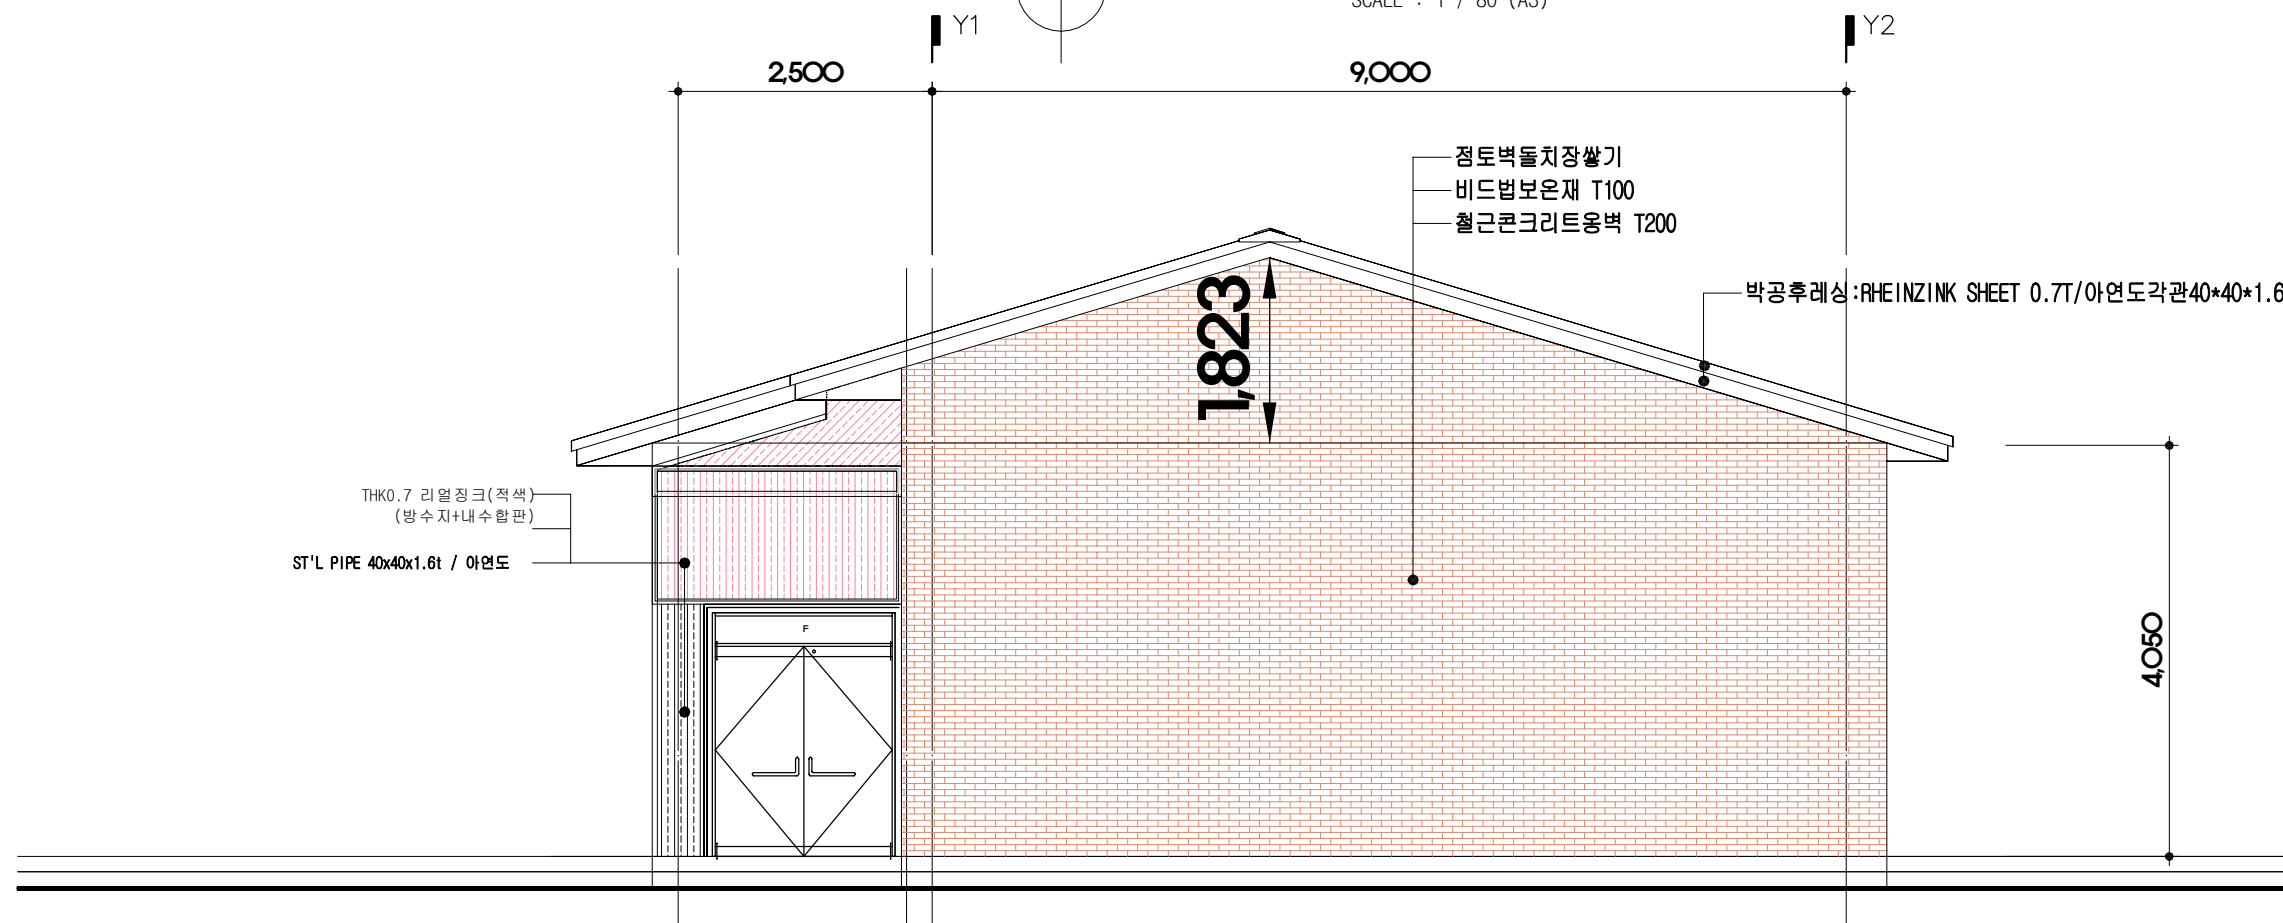

우측입면도

SCALE : 1 / 80 (A3)

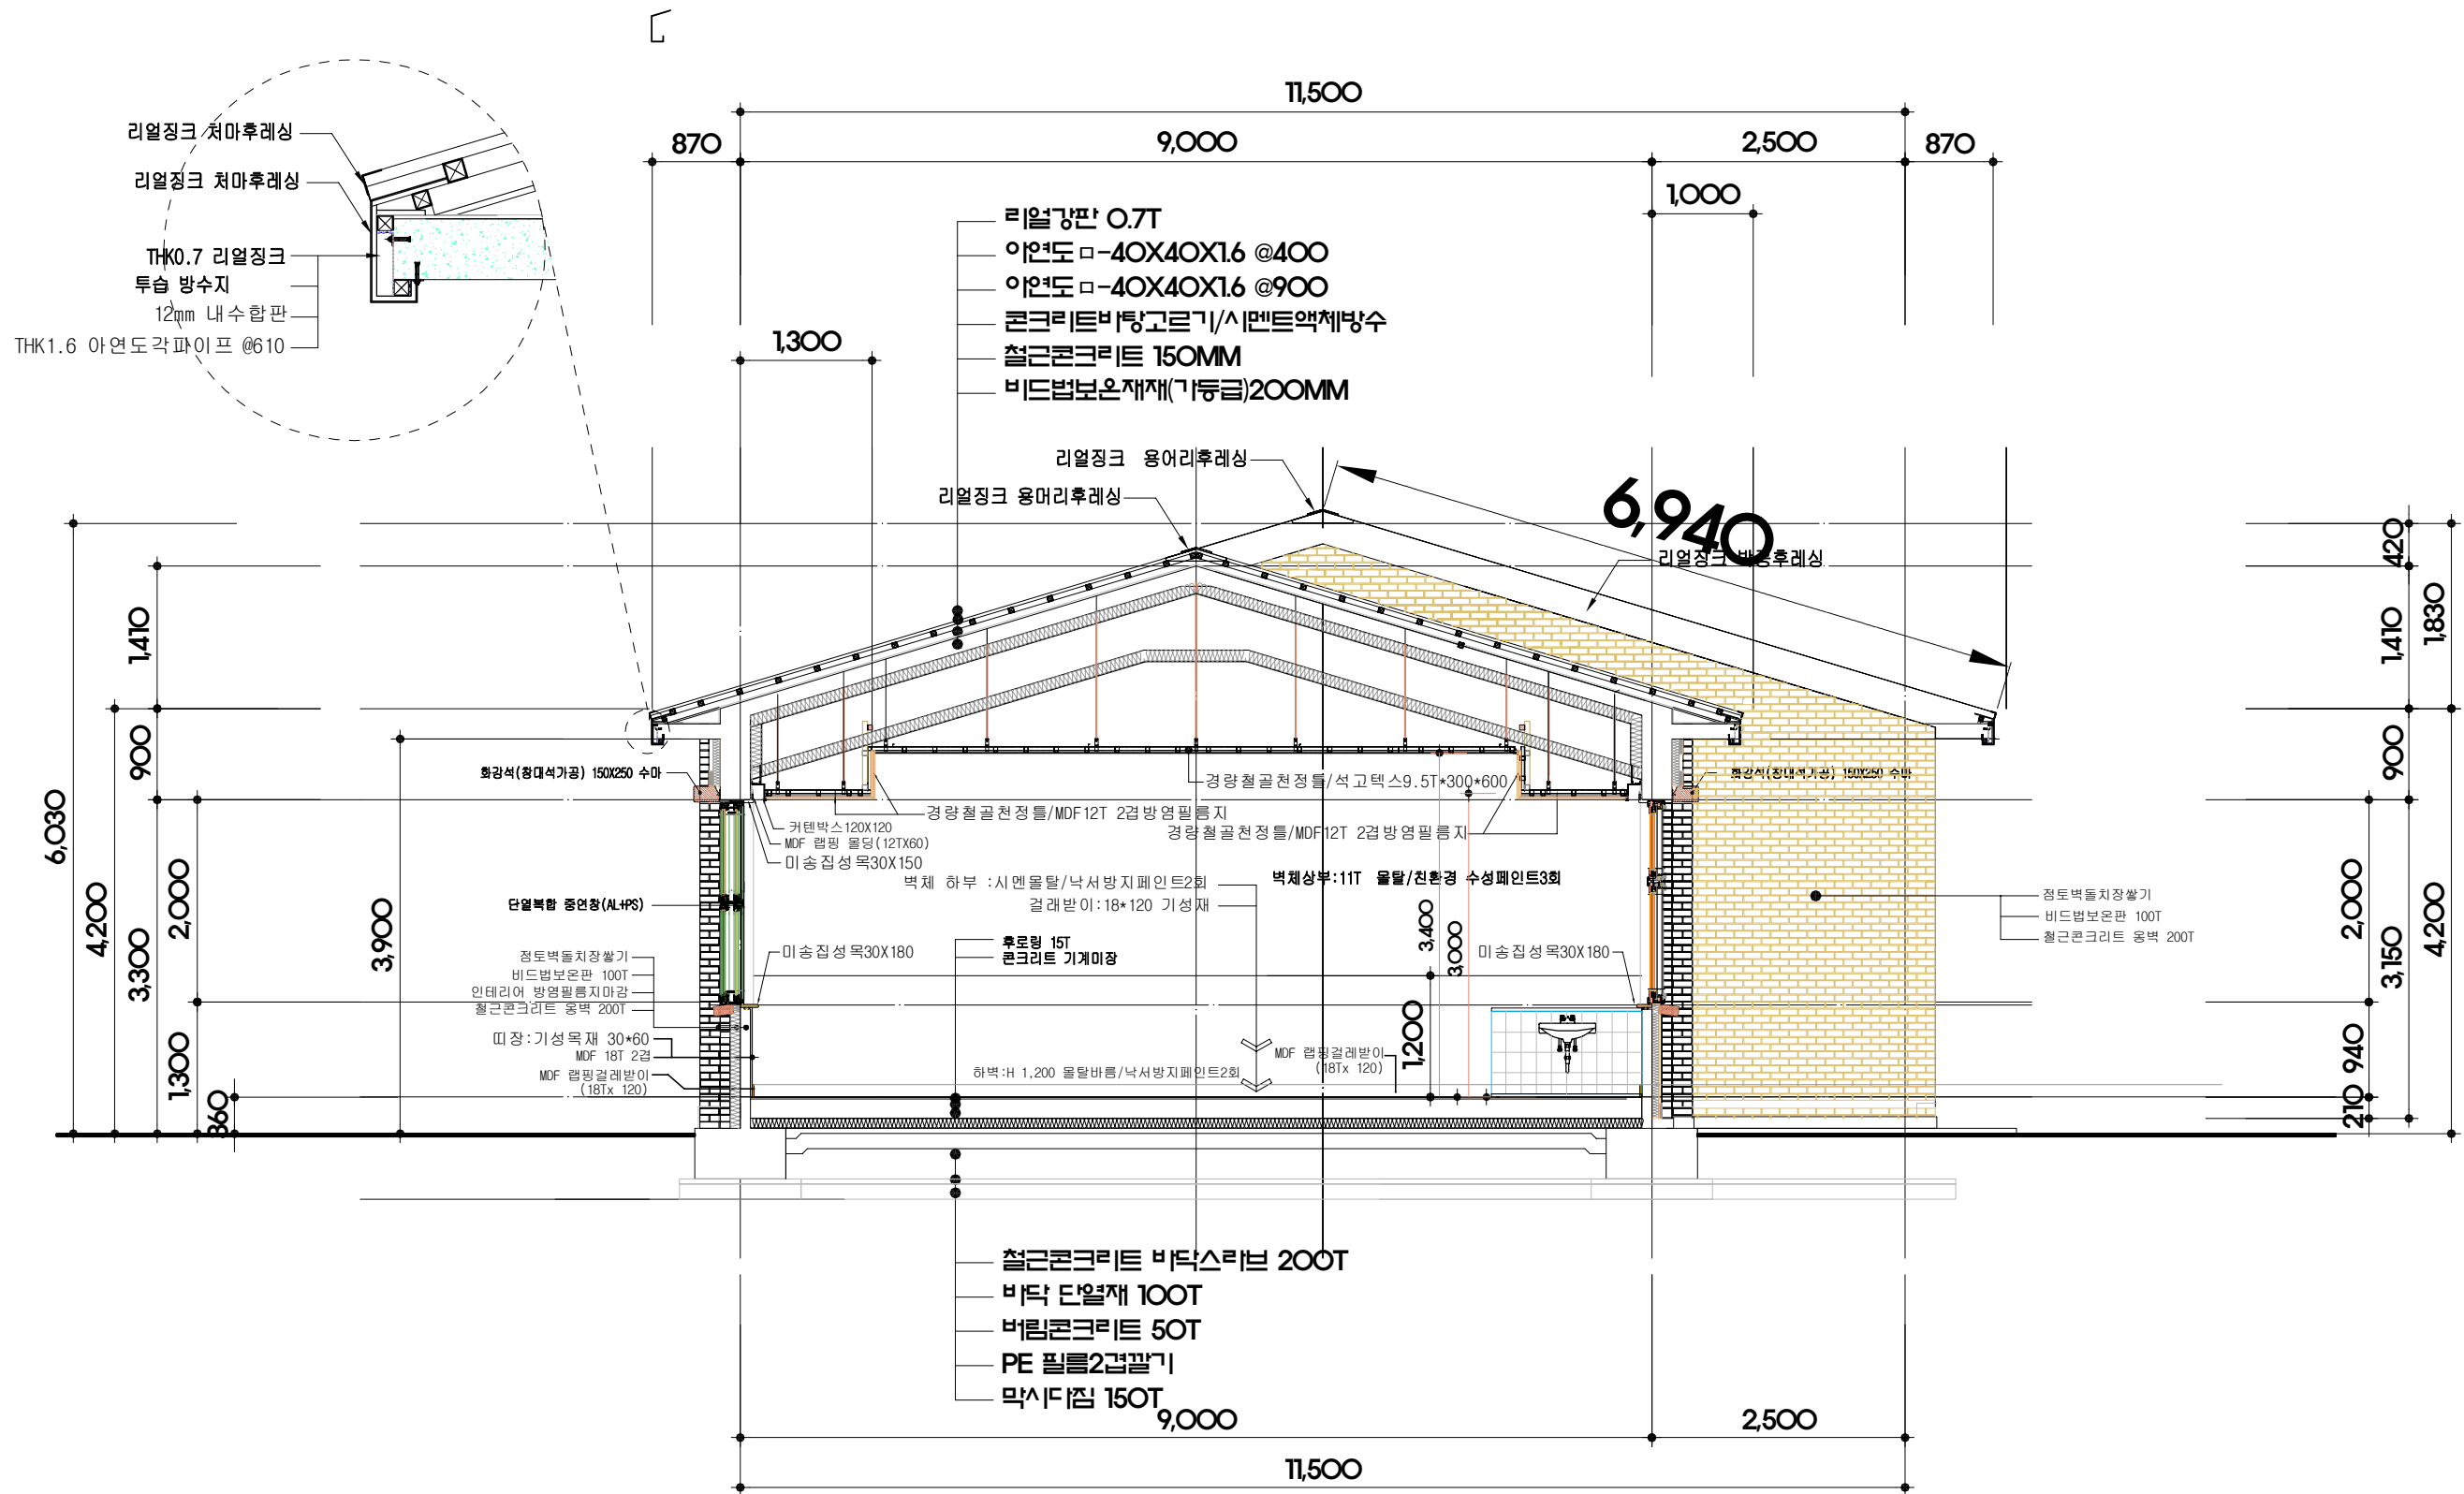

단 면 도(2)

SCALE : 1 / 80 (A3)

